


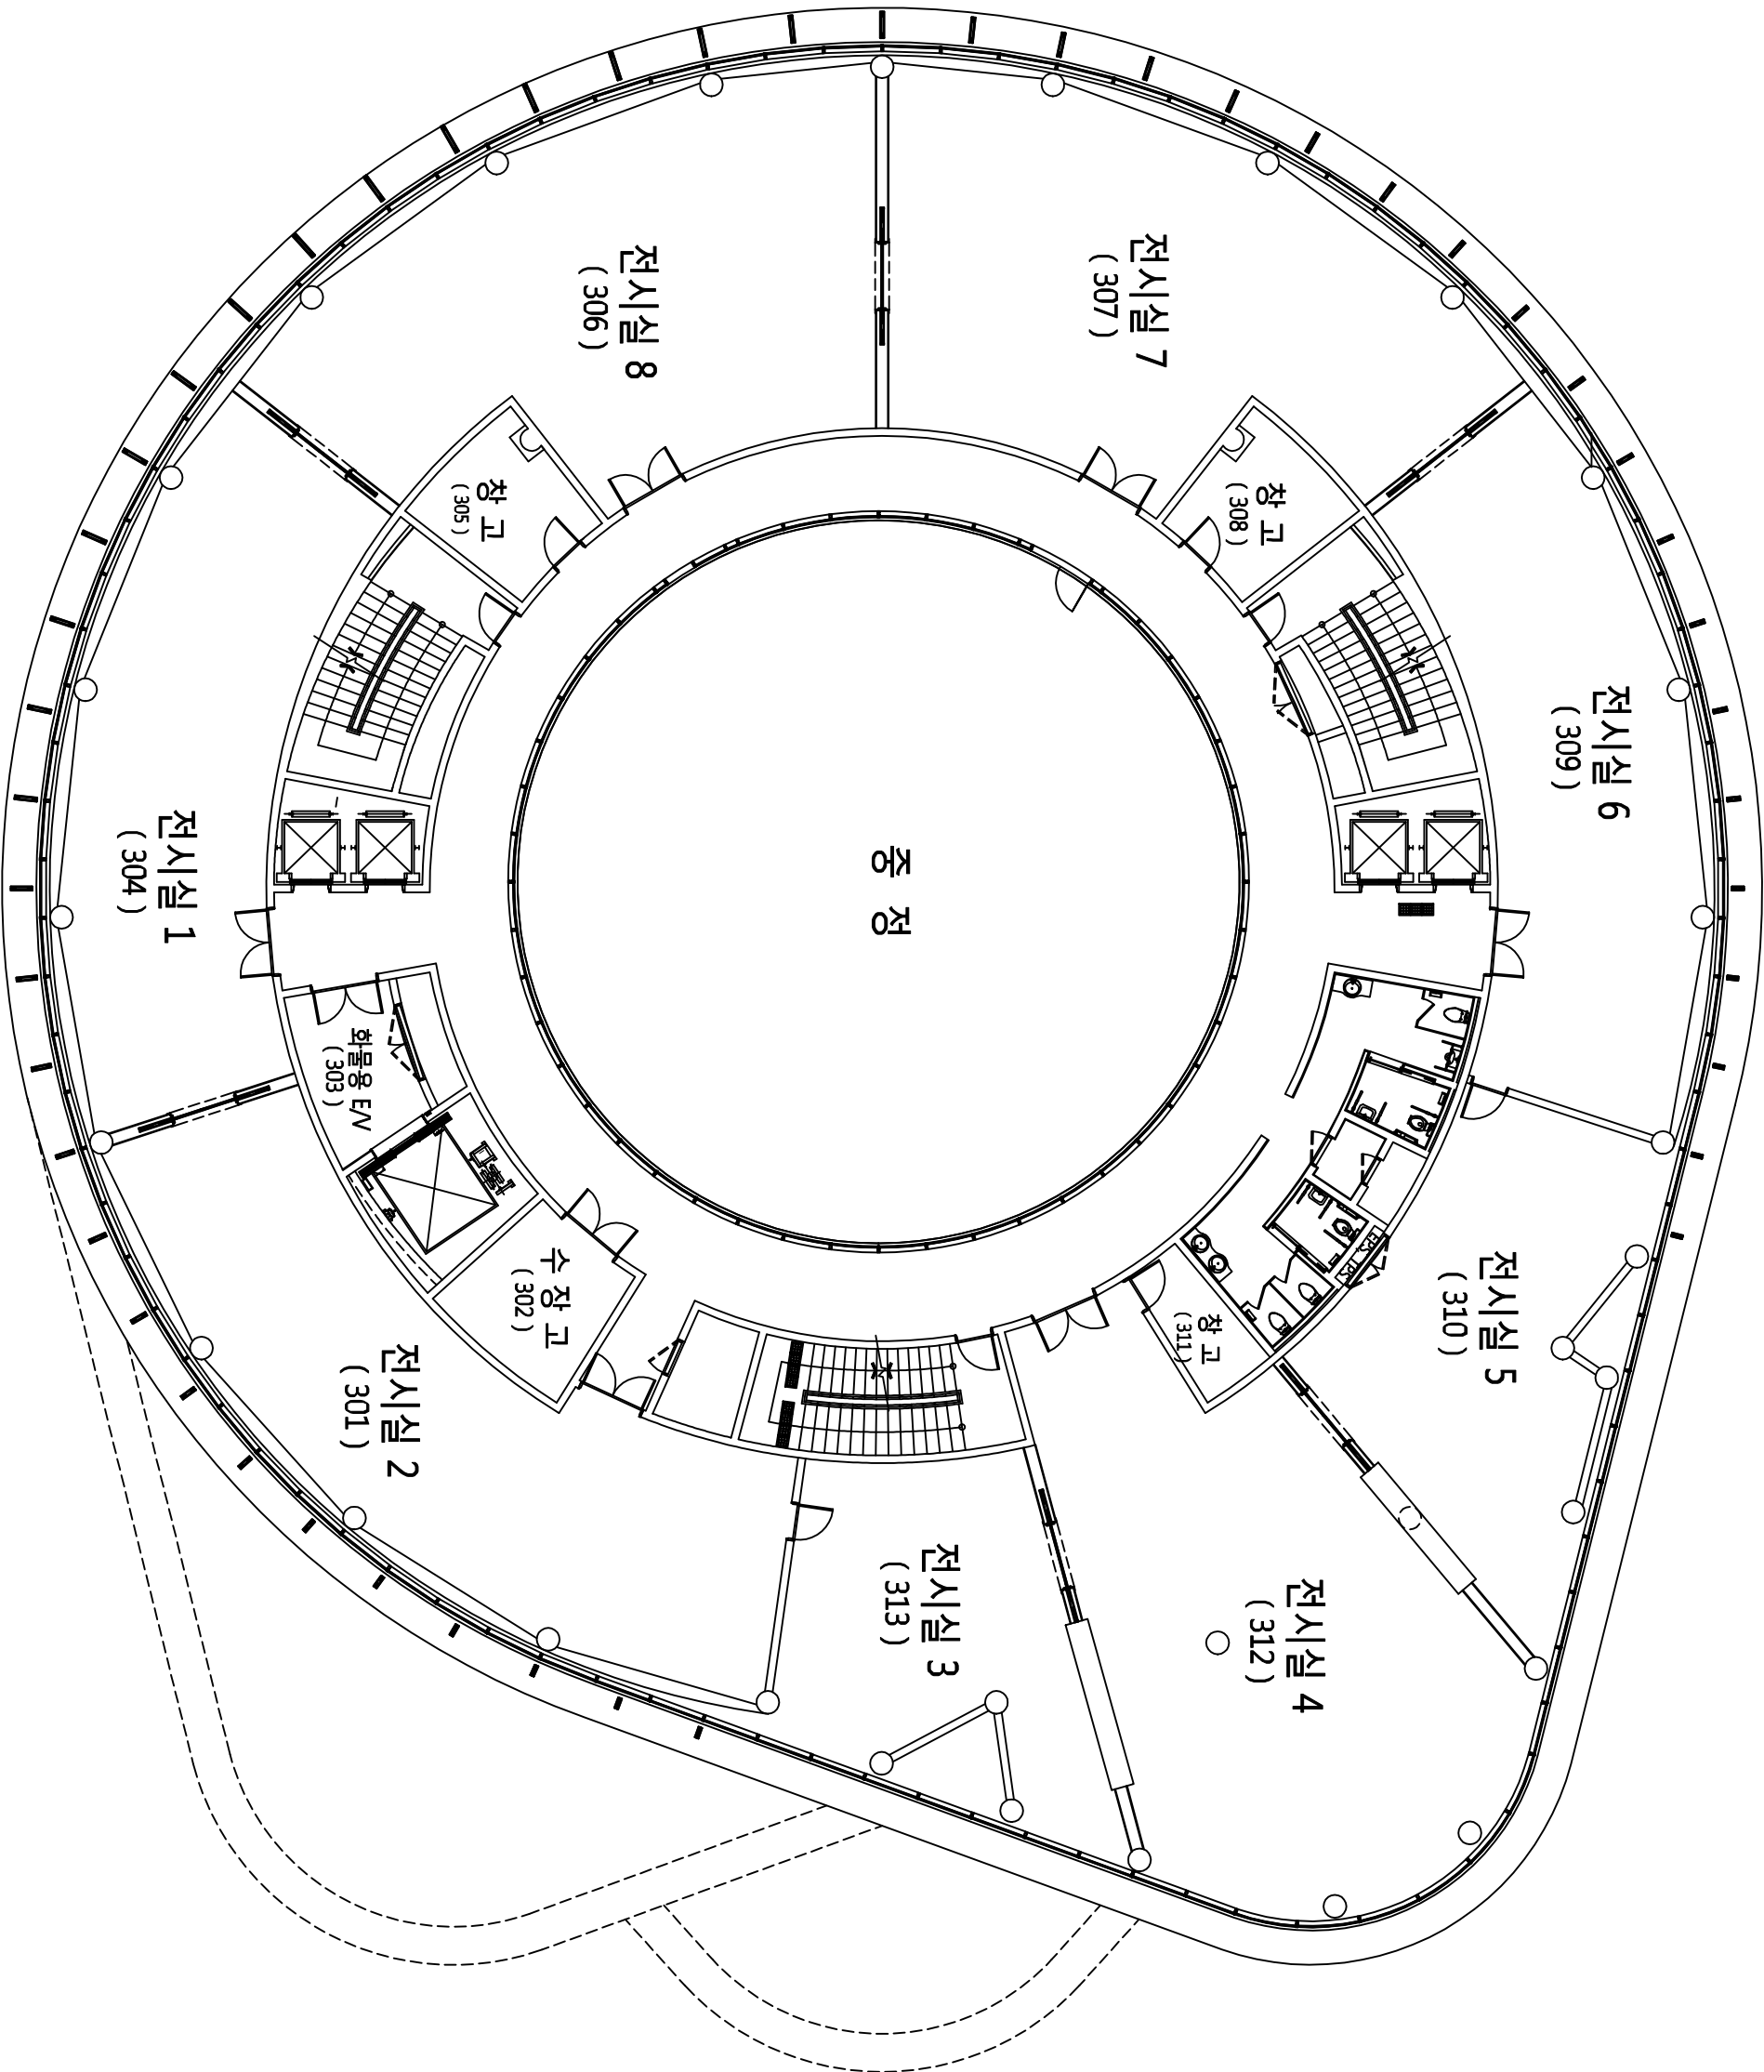

대우엔지니어링  
DAEWOO ENGINEERING CO., LTD.

대전에 줄가의 집  
전시장 평면도

1



△ 3			
△ 2			
△ 1			
NO	REVISION	ISSUED	APPD
DATE	DESCRIPTION	DATE	
APPROVED BY		FF DATE	
DESIGNED BY			
CHECKED BY			
CHECKED BY			
DRAWN BY			
SCALE		A3 : 1 / 400	
DRAWING TITLE			
7777 CONSULTANT			
7777 DRAWING NO.		7777 SHEET NO.	
REV NO.		△	